




SYSCO FOODS

TORAY

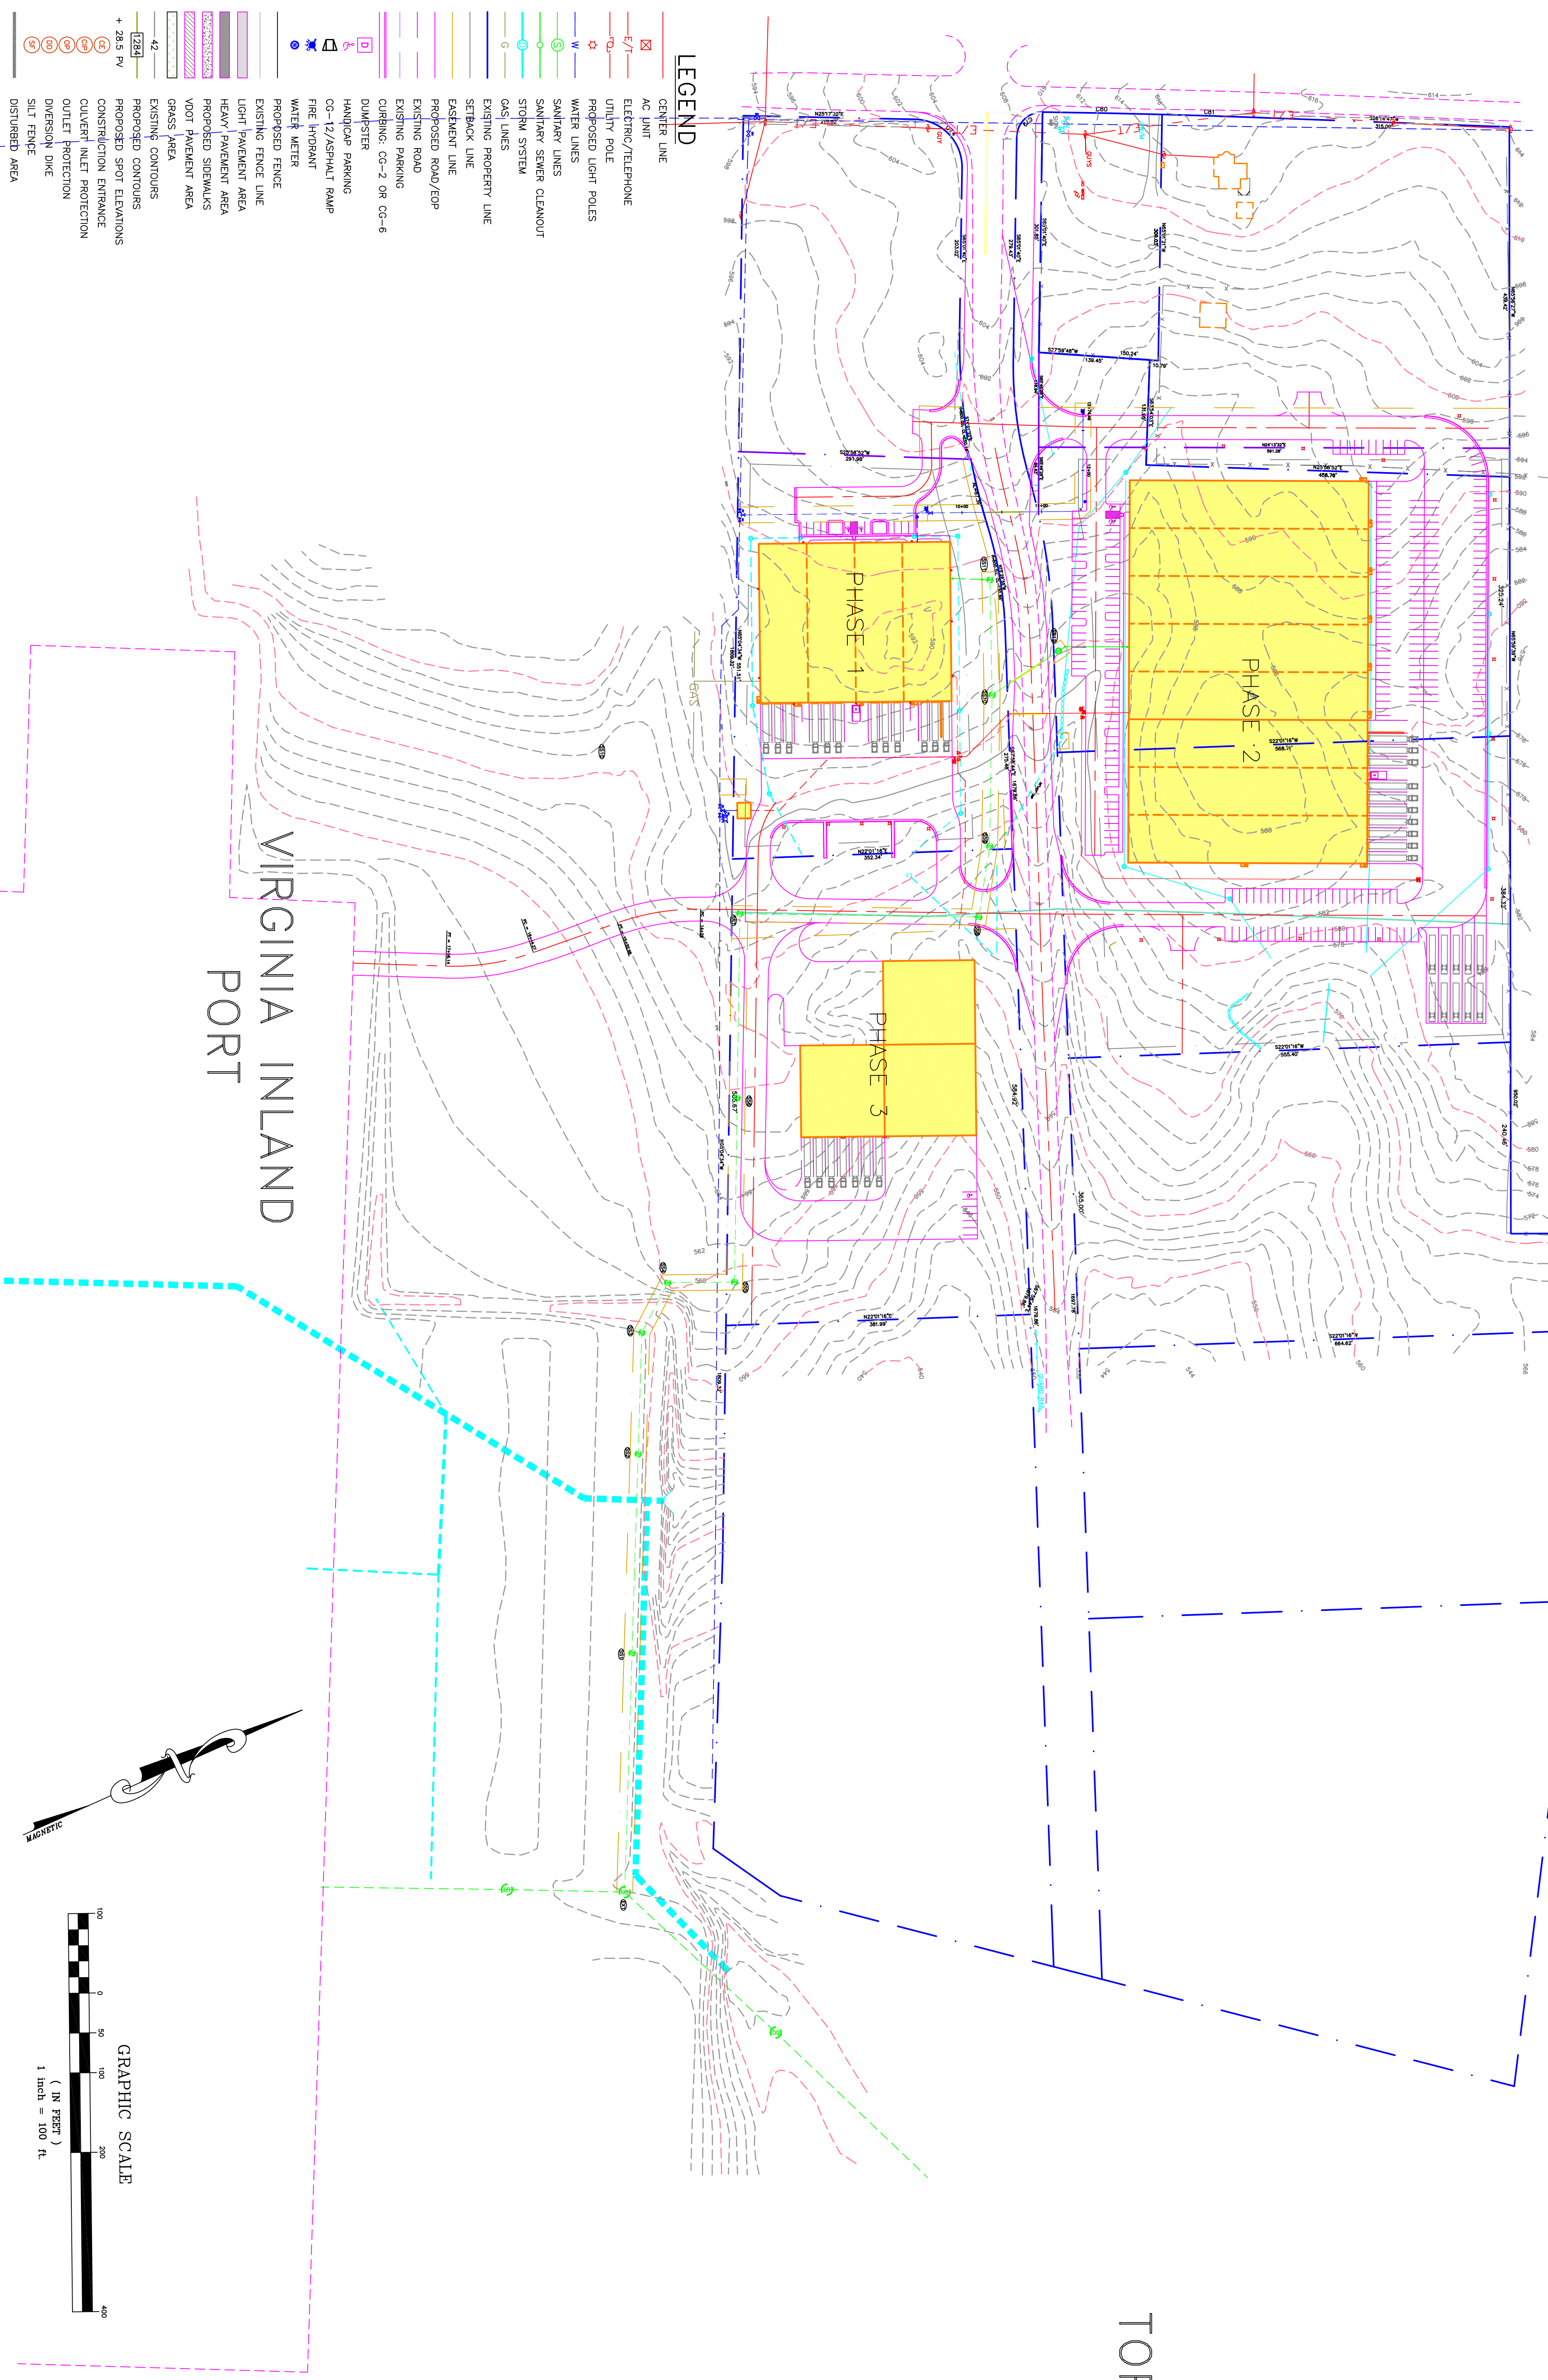

- ### LEGEND
- ☒ CENTER LINE
 - ⊠ AC UNIT
 - /— ELECTRIC/TELEPHONE
 - /— UTILITY POLE
 - ⊙ PROPOSED LIGHT POLES
 - ⊙ WATER LINES
 - ⊙ SANITARY SEWER CLEANOUT
 - ⊙ SANITARY SEWER SYSTEM
 - ⊙ GAS LINES
 - ⊙ EXISTING PROPERTY LINE
 - ⊙ SETBACK LINE
 - ⊙ EASEMENT LINE
 - ⊙ PROPOSED ROAD/TEOP
 - ⊙ EXISTING ROAD
 - ⊙ EXISTING PARKING
 - ⊙ CURBING: CC-2 OR CC-6
 - ⊙ DUMPSTER
 - ⊙ HANDICAP PARKING
 - ⊙ CC-12/ASPHALT RAMP
 - ⊙ FIRE HYDRANT
 - ⊙ WATER METER
 - ⊙ PROPOSED FENCE
 - ⊙ EXISTING FENCE LINE
 - ⊙ LIGHT PAVEMENT AREA
 - ⊙ HEAVY PAVEMENT AREA
 - ⊙ PROPOSED SIDEWALKS
 - ⊙ VDOT PAVEMENT AREA
 - ⊙ GRASS AREA
 - ⊙ EXISTING CONTOURS
 - ⊙ PROPOSED CONTOURS
 - ⊙ PROPOSED SPOT ELEVATIONS
 - ⊙ CONSTRUCTION ENTRANCE
 - ⊙ CULVERT INLET PROTECTION
 - ⊙ OUTLET PROTECTION
 - ⊙ DIVERSION DIKE
 - ⊙ SILT FENCE
 - ⊙ DISTURBED AREA

VIRGINIA INLAND
PORT

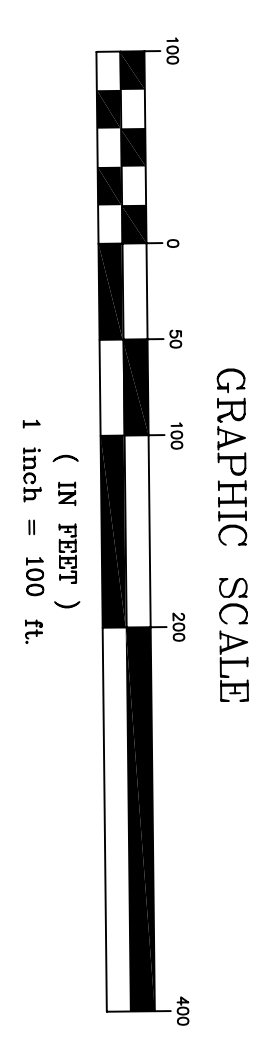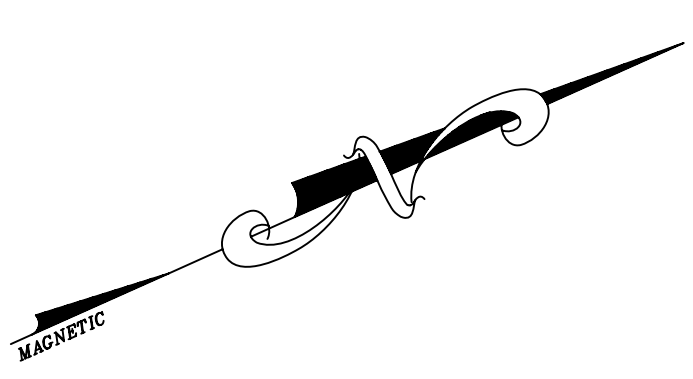


INTERCHANGE
WAREHOUSING | LOGISTICS | DEVELOPMENT

1346 PLEASANTS DRIVE
HARRISONBURG, VIRGINIA 22801
PHONE: (540)433-1900 FAX: (540)442-1632
E-MAIL: INFO@INTERCHANGE.CO.COM

Date:	DEC 2004
Scale:	1" = 100'
Designed by:	EHB
Drawn by:	NWB
Checked by:	EHB

BLACKWELL ENGINEERING, PLC
566 East Market Street
Harrisonburg, Virginia 22801
PHONE: (540)432-9555 FAX: (540)434-7604
E-Mail: BE@BlackwellEngineering.com

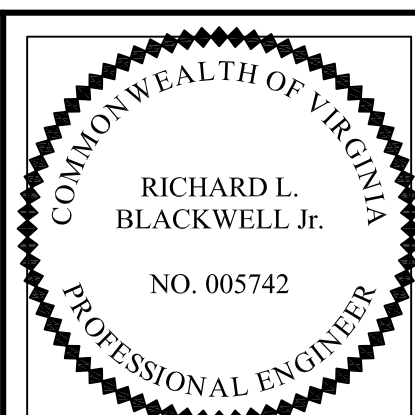

Revision Dates	11/9/05 ESS STORM
	12/5/05 FER COUNTY
	1/12/06 PER TOWN
	2/6/06 PER VDOT

MASTER PLAN
VIP INDUSTRIAL PARK – PHASE 2
INTERCHANGE
1346 PLEASANTS DRIVE
HARRISONBURG, VA. 22801

Drawing No. **5** of 7 Sheets
Job No. 1444-02